



"door-framed" mirror to create illusion of view through rear wall,  
reflect tree + increase visual size of upper terrace.

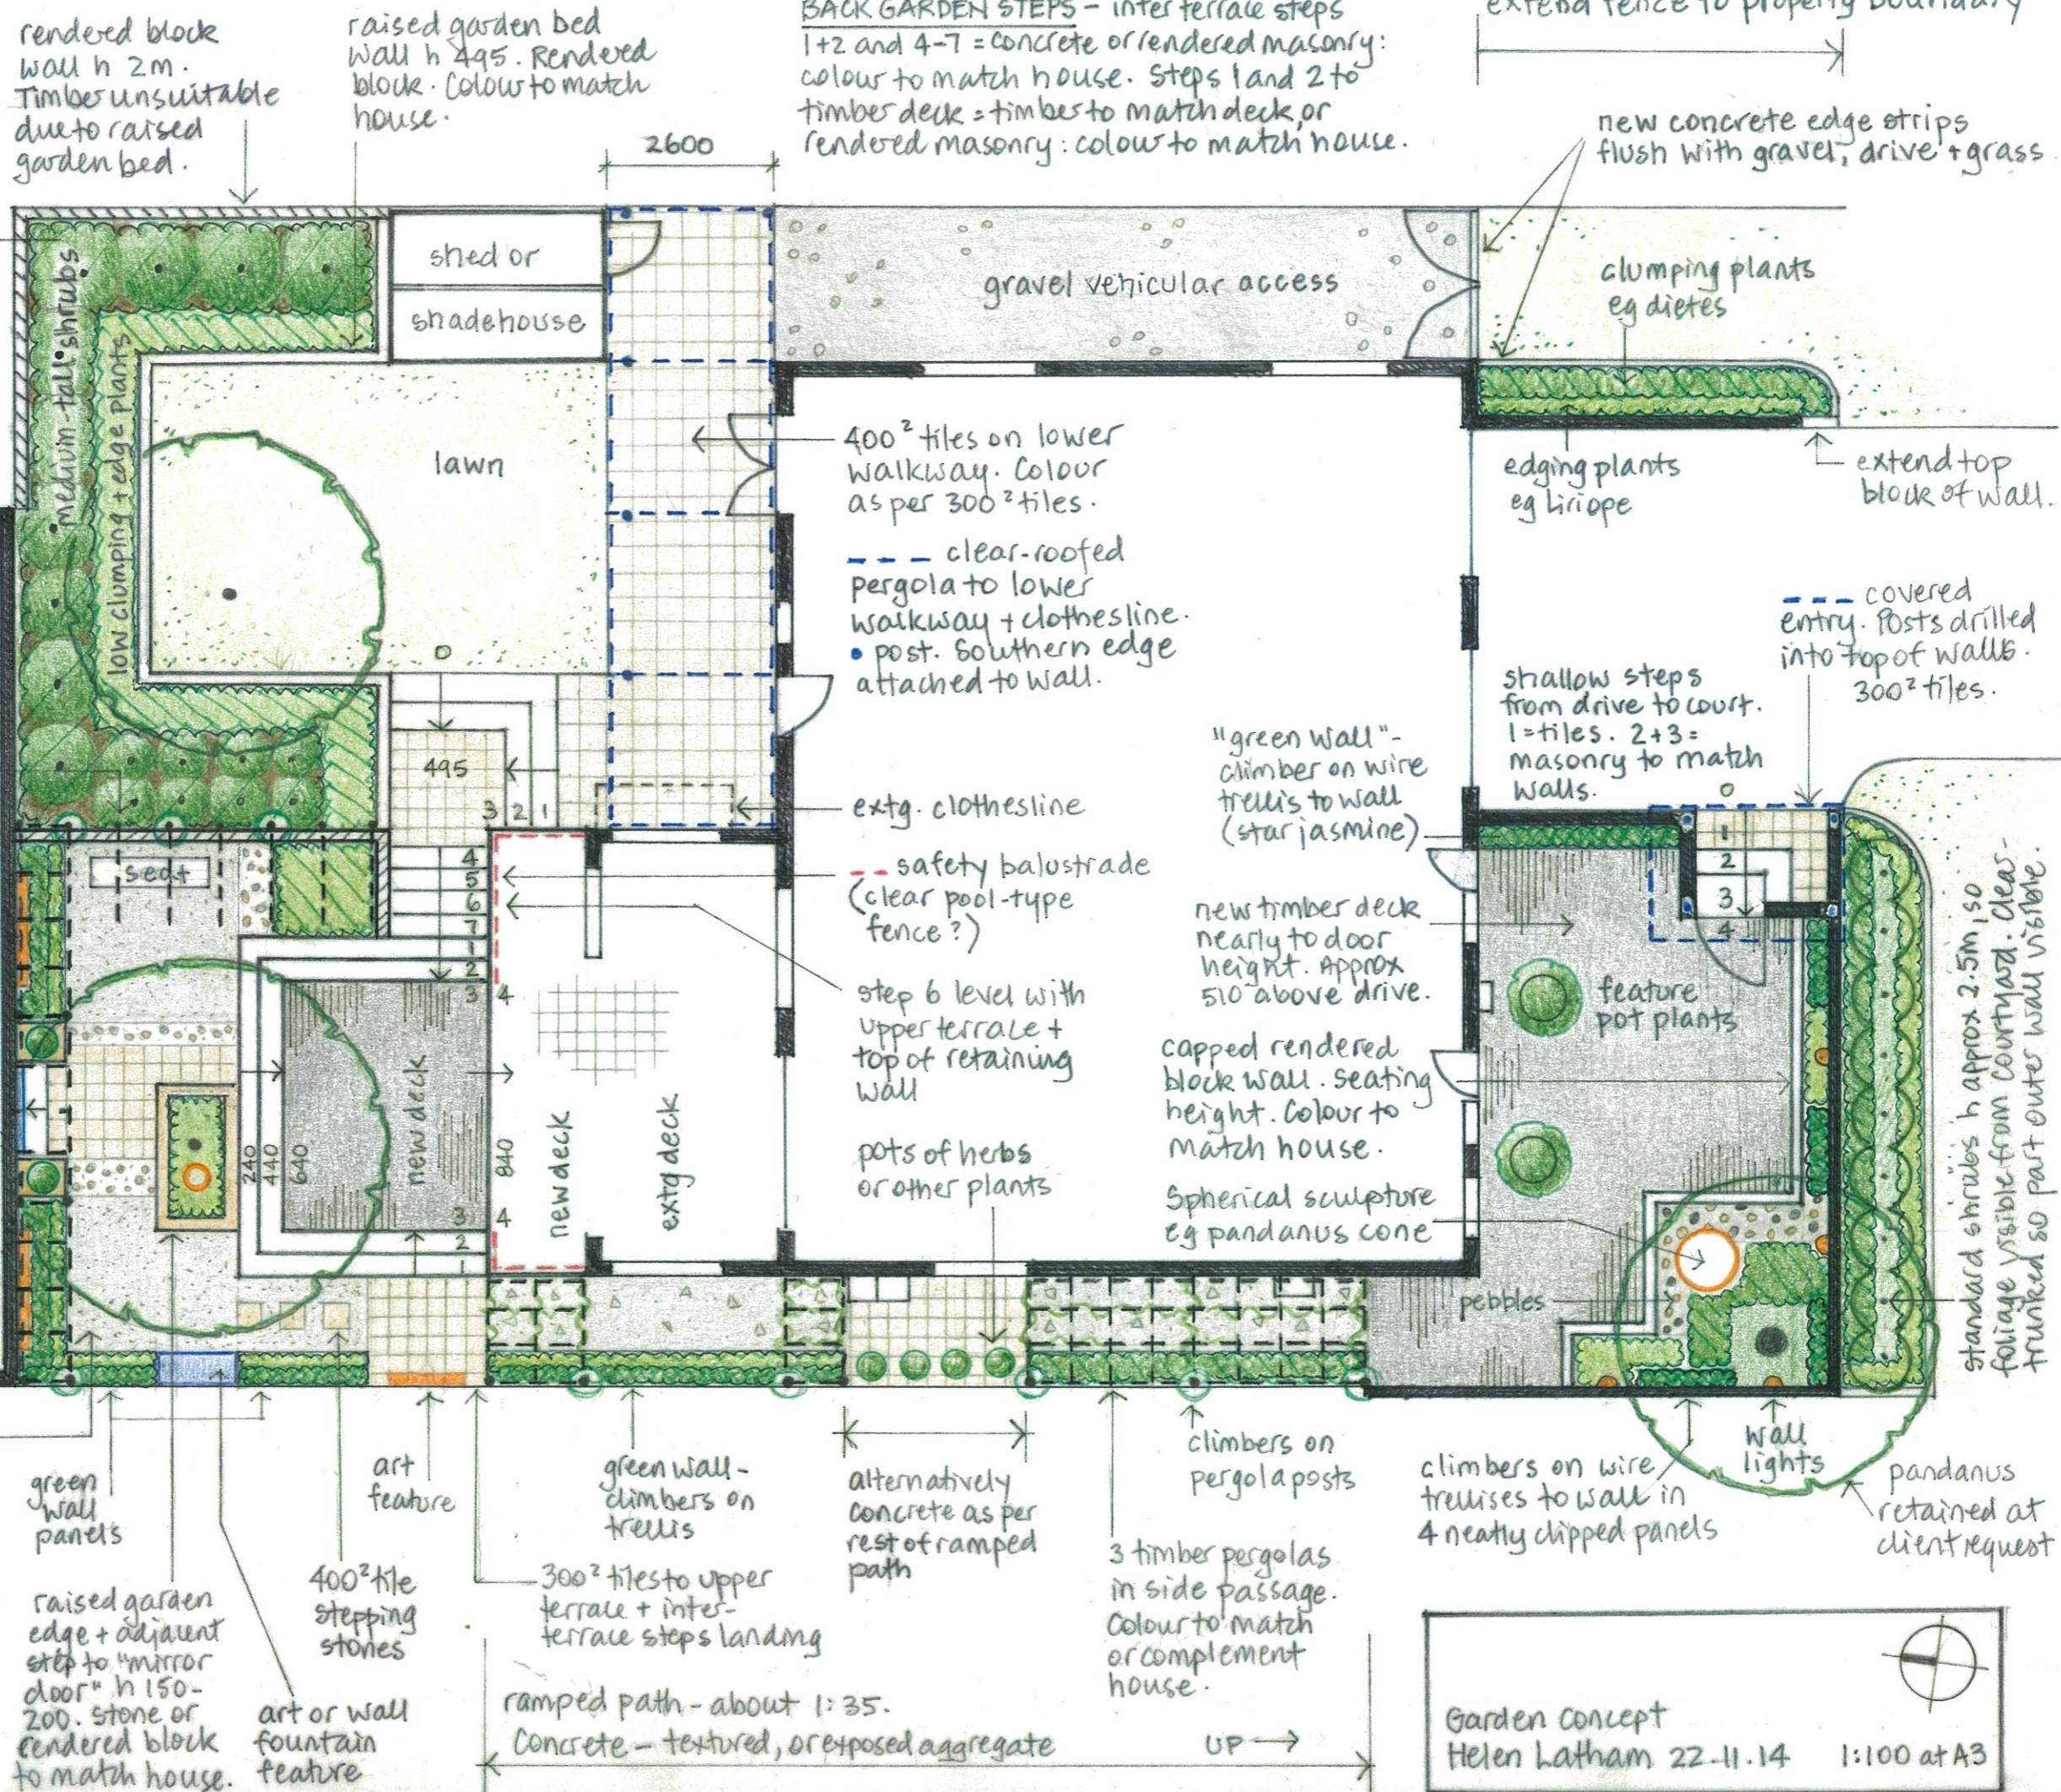

- Metal pergola for length of rear wall on upper terrace. To match metal trellis/ pergola to retaining wall.
- Cement-stabilised deco-granite ground surface. 3 feature strips of smooth pebbles in mortar - flush with deco.

Garden concept  
Helen Latham 22-11-14

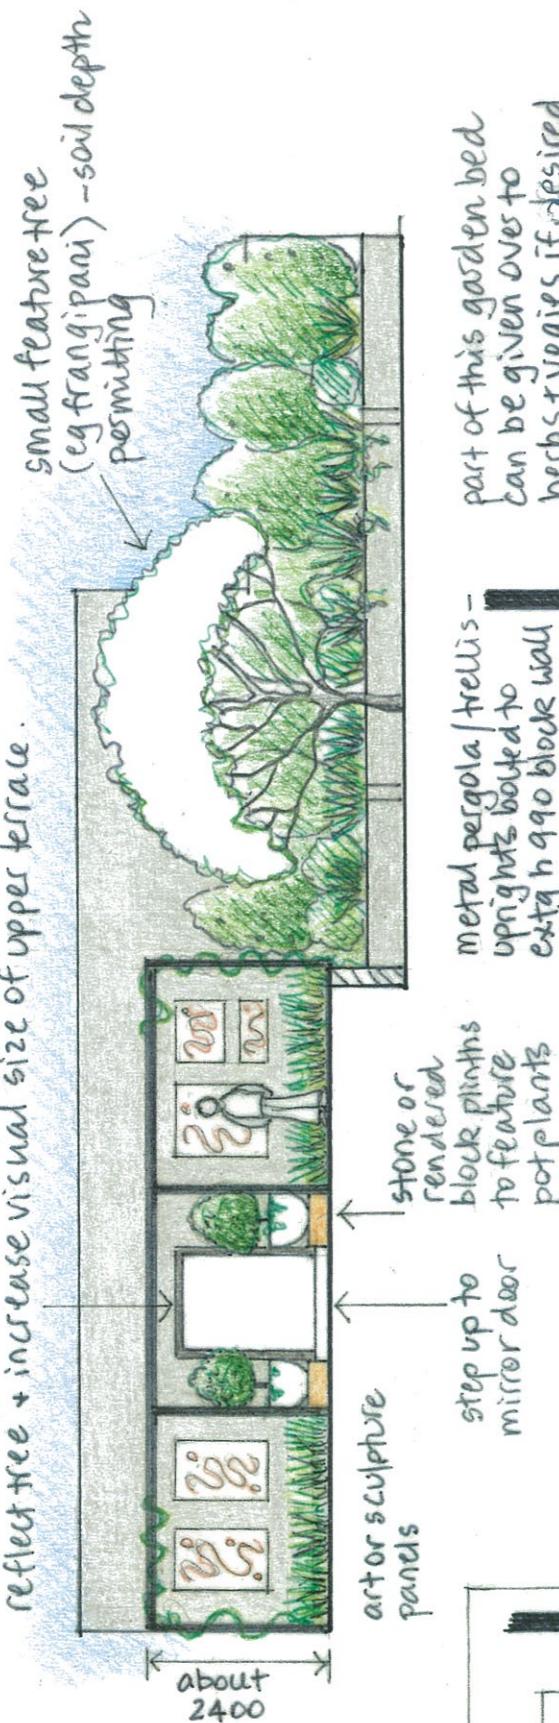

1:100 at A3